


Arterial street commercial driveway with five(5) foot wide sidewalk at back of curb

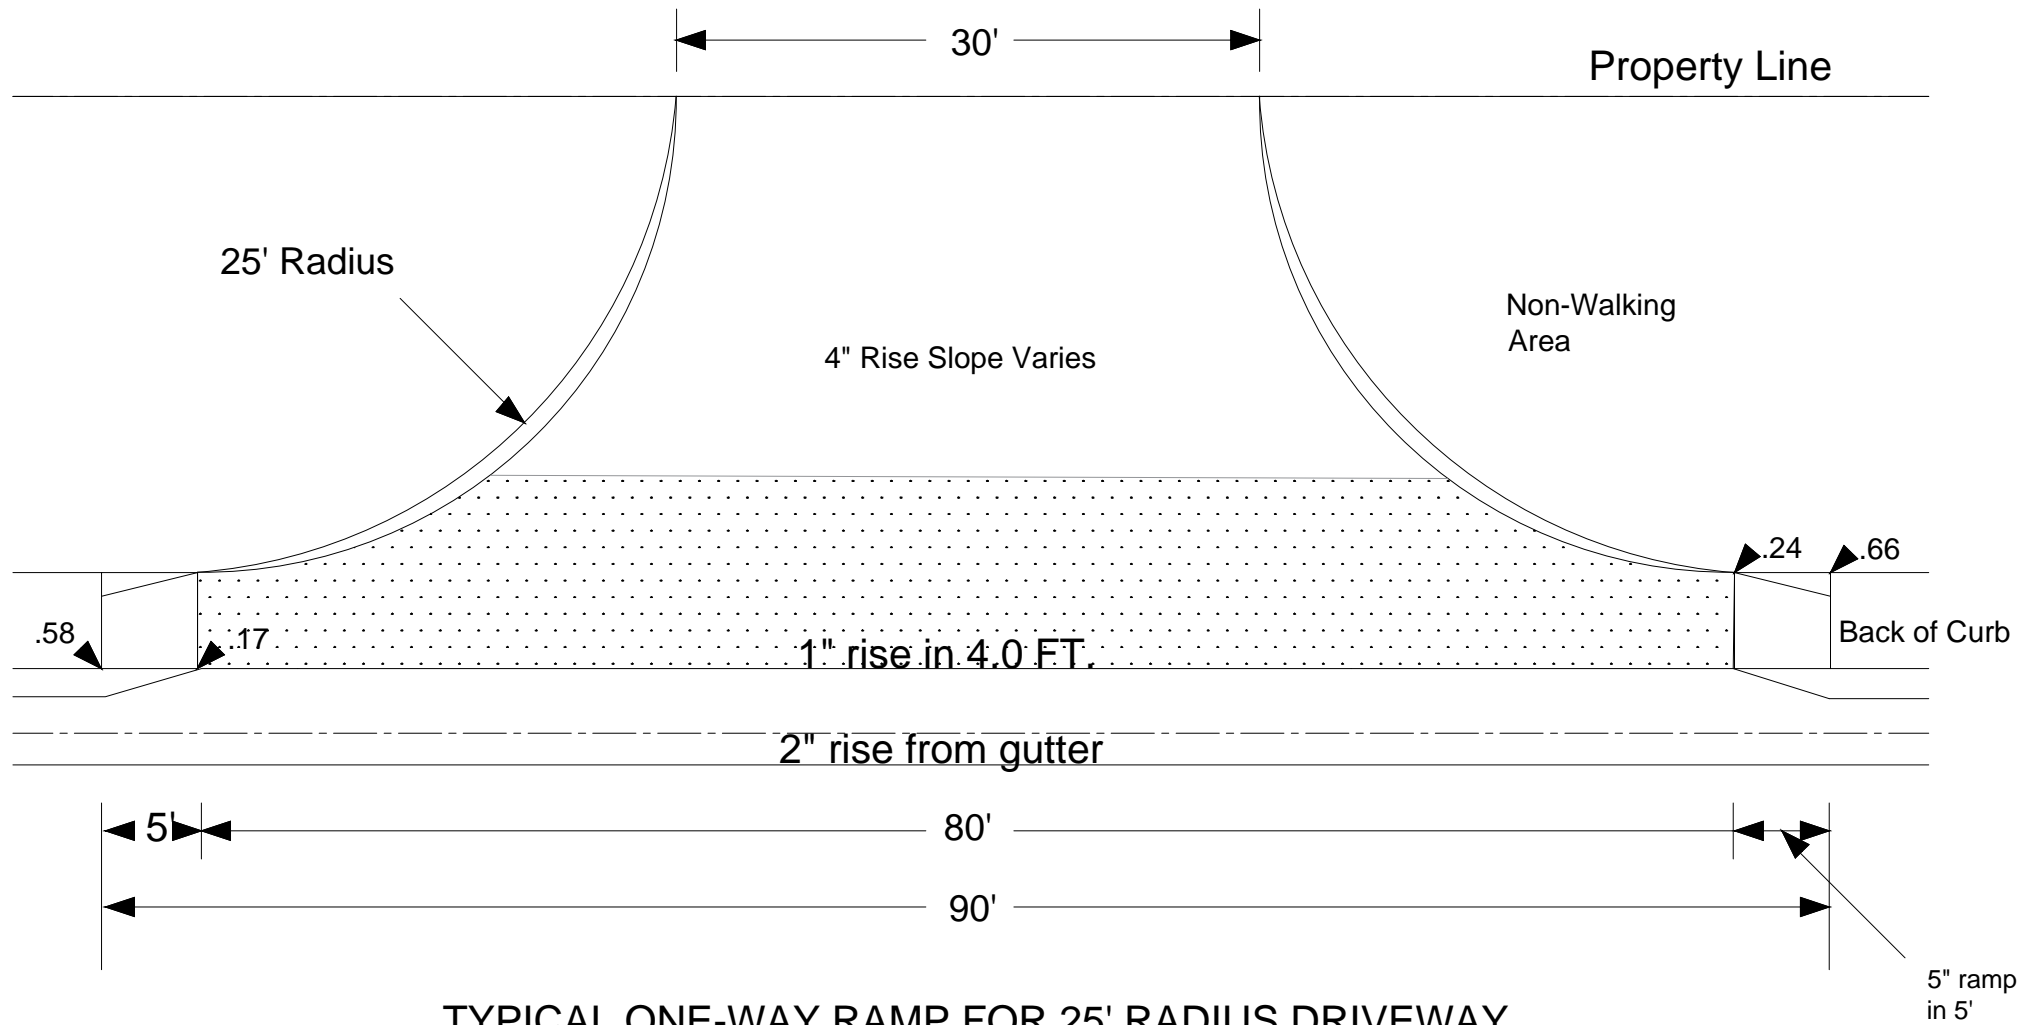

TYPICAL ONE-WAY RAMP FOR 25' RADIUS DRIVEWAY

Walking area at back of curb ramps down 5".

Gutter is shaped with 2" rise to back of curb.

25' Radius plus 5' ramp mimics 30' radius.

NOTE: Concrete driveway 10' from back of curb or to property line*

*(if property line is less than 10' from back of curb concrete required only to property line)

1" = 10'